


EXISTING TWO-LANE ROADWAY

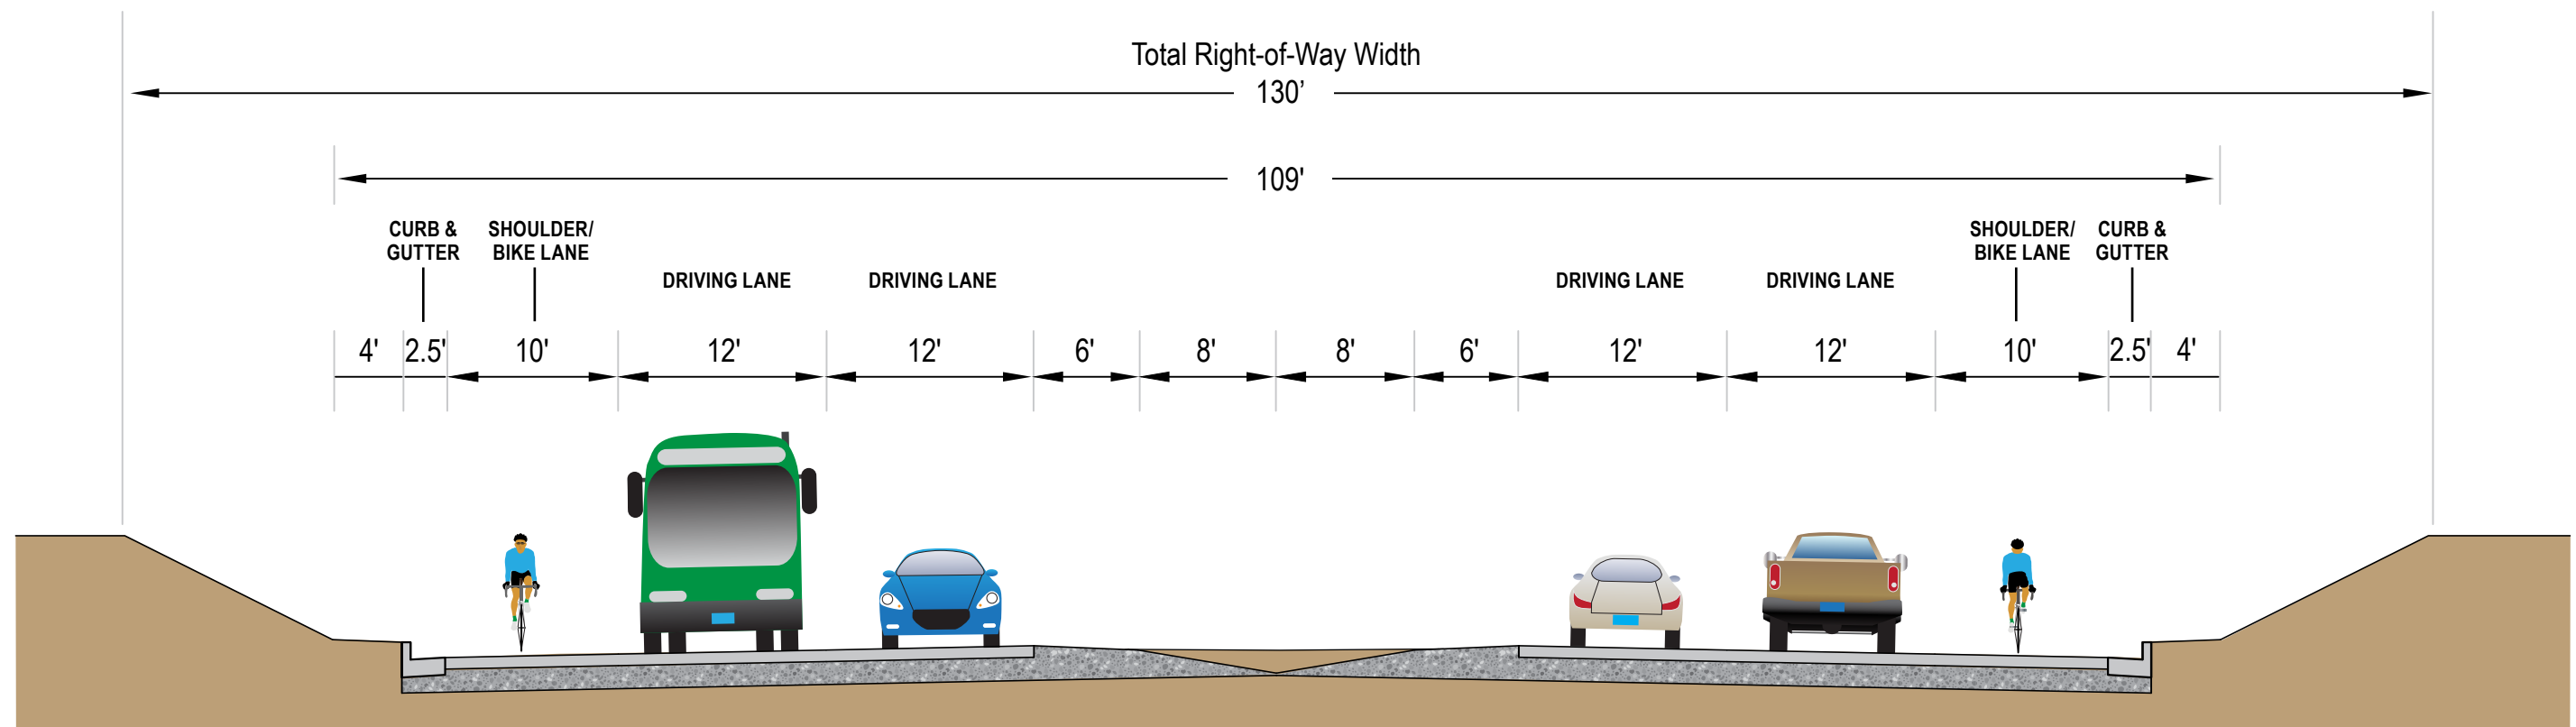

EXISTING FOUR-LANE ROADWAY