


TYPICAL WIDTH OF A 4-LANE ROADWAY

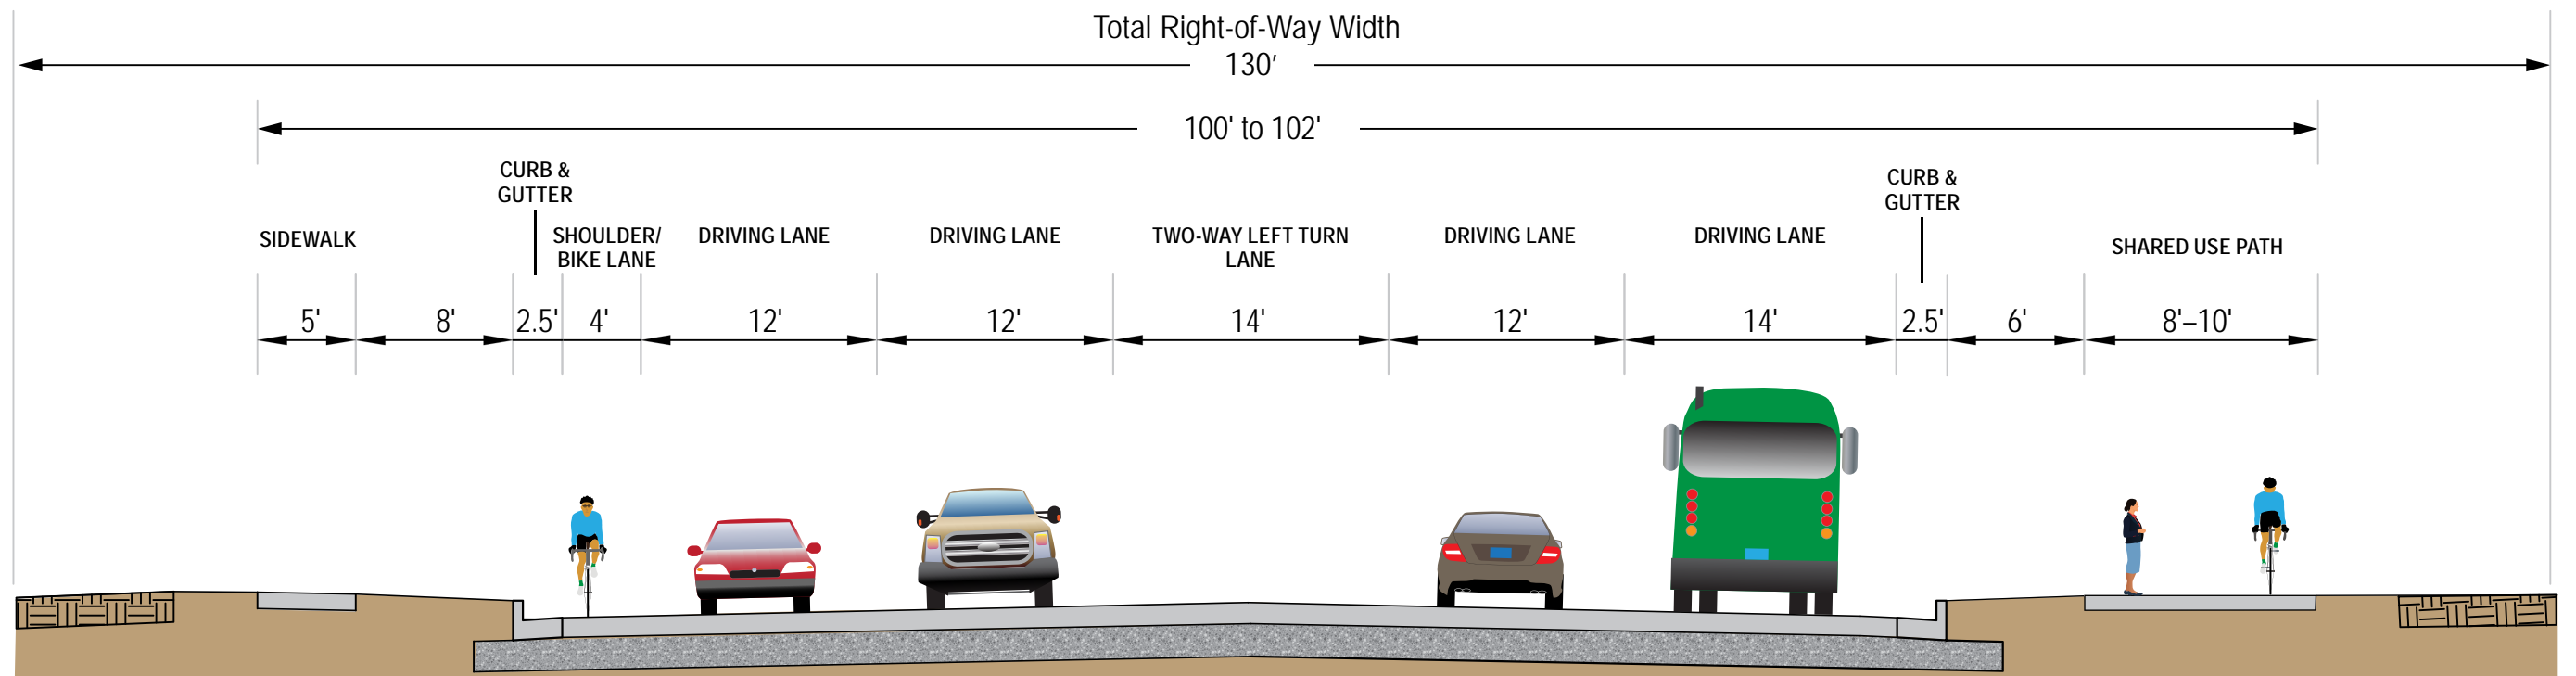

TYPICAL WIDTH OF A 5-LANE ROADWAY (WITH TWO-WAY LEFT-TURN LANE)