


LEGEND


- Sidewalk/Bike Path (Off Road)*
- Bike Lane (On Road)*
- On Street Residential or Park*

*Maintains continuity of trails




North

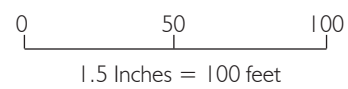

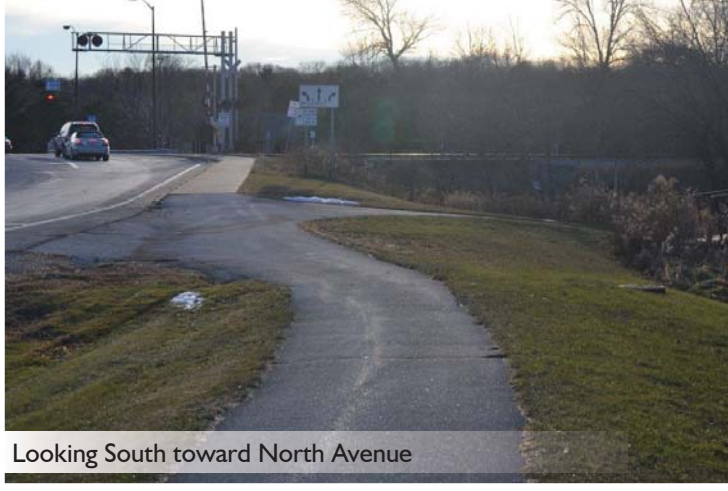

Looking South toward North Avenue

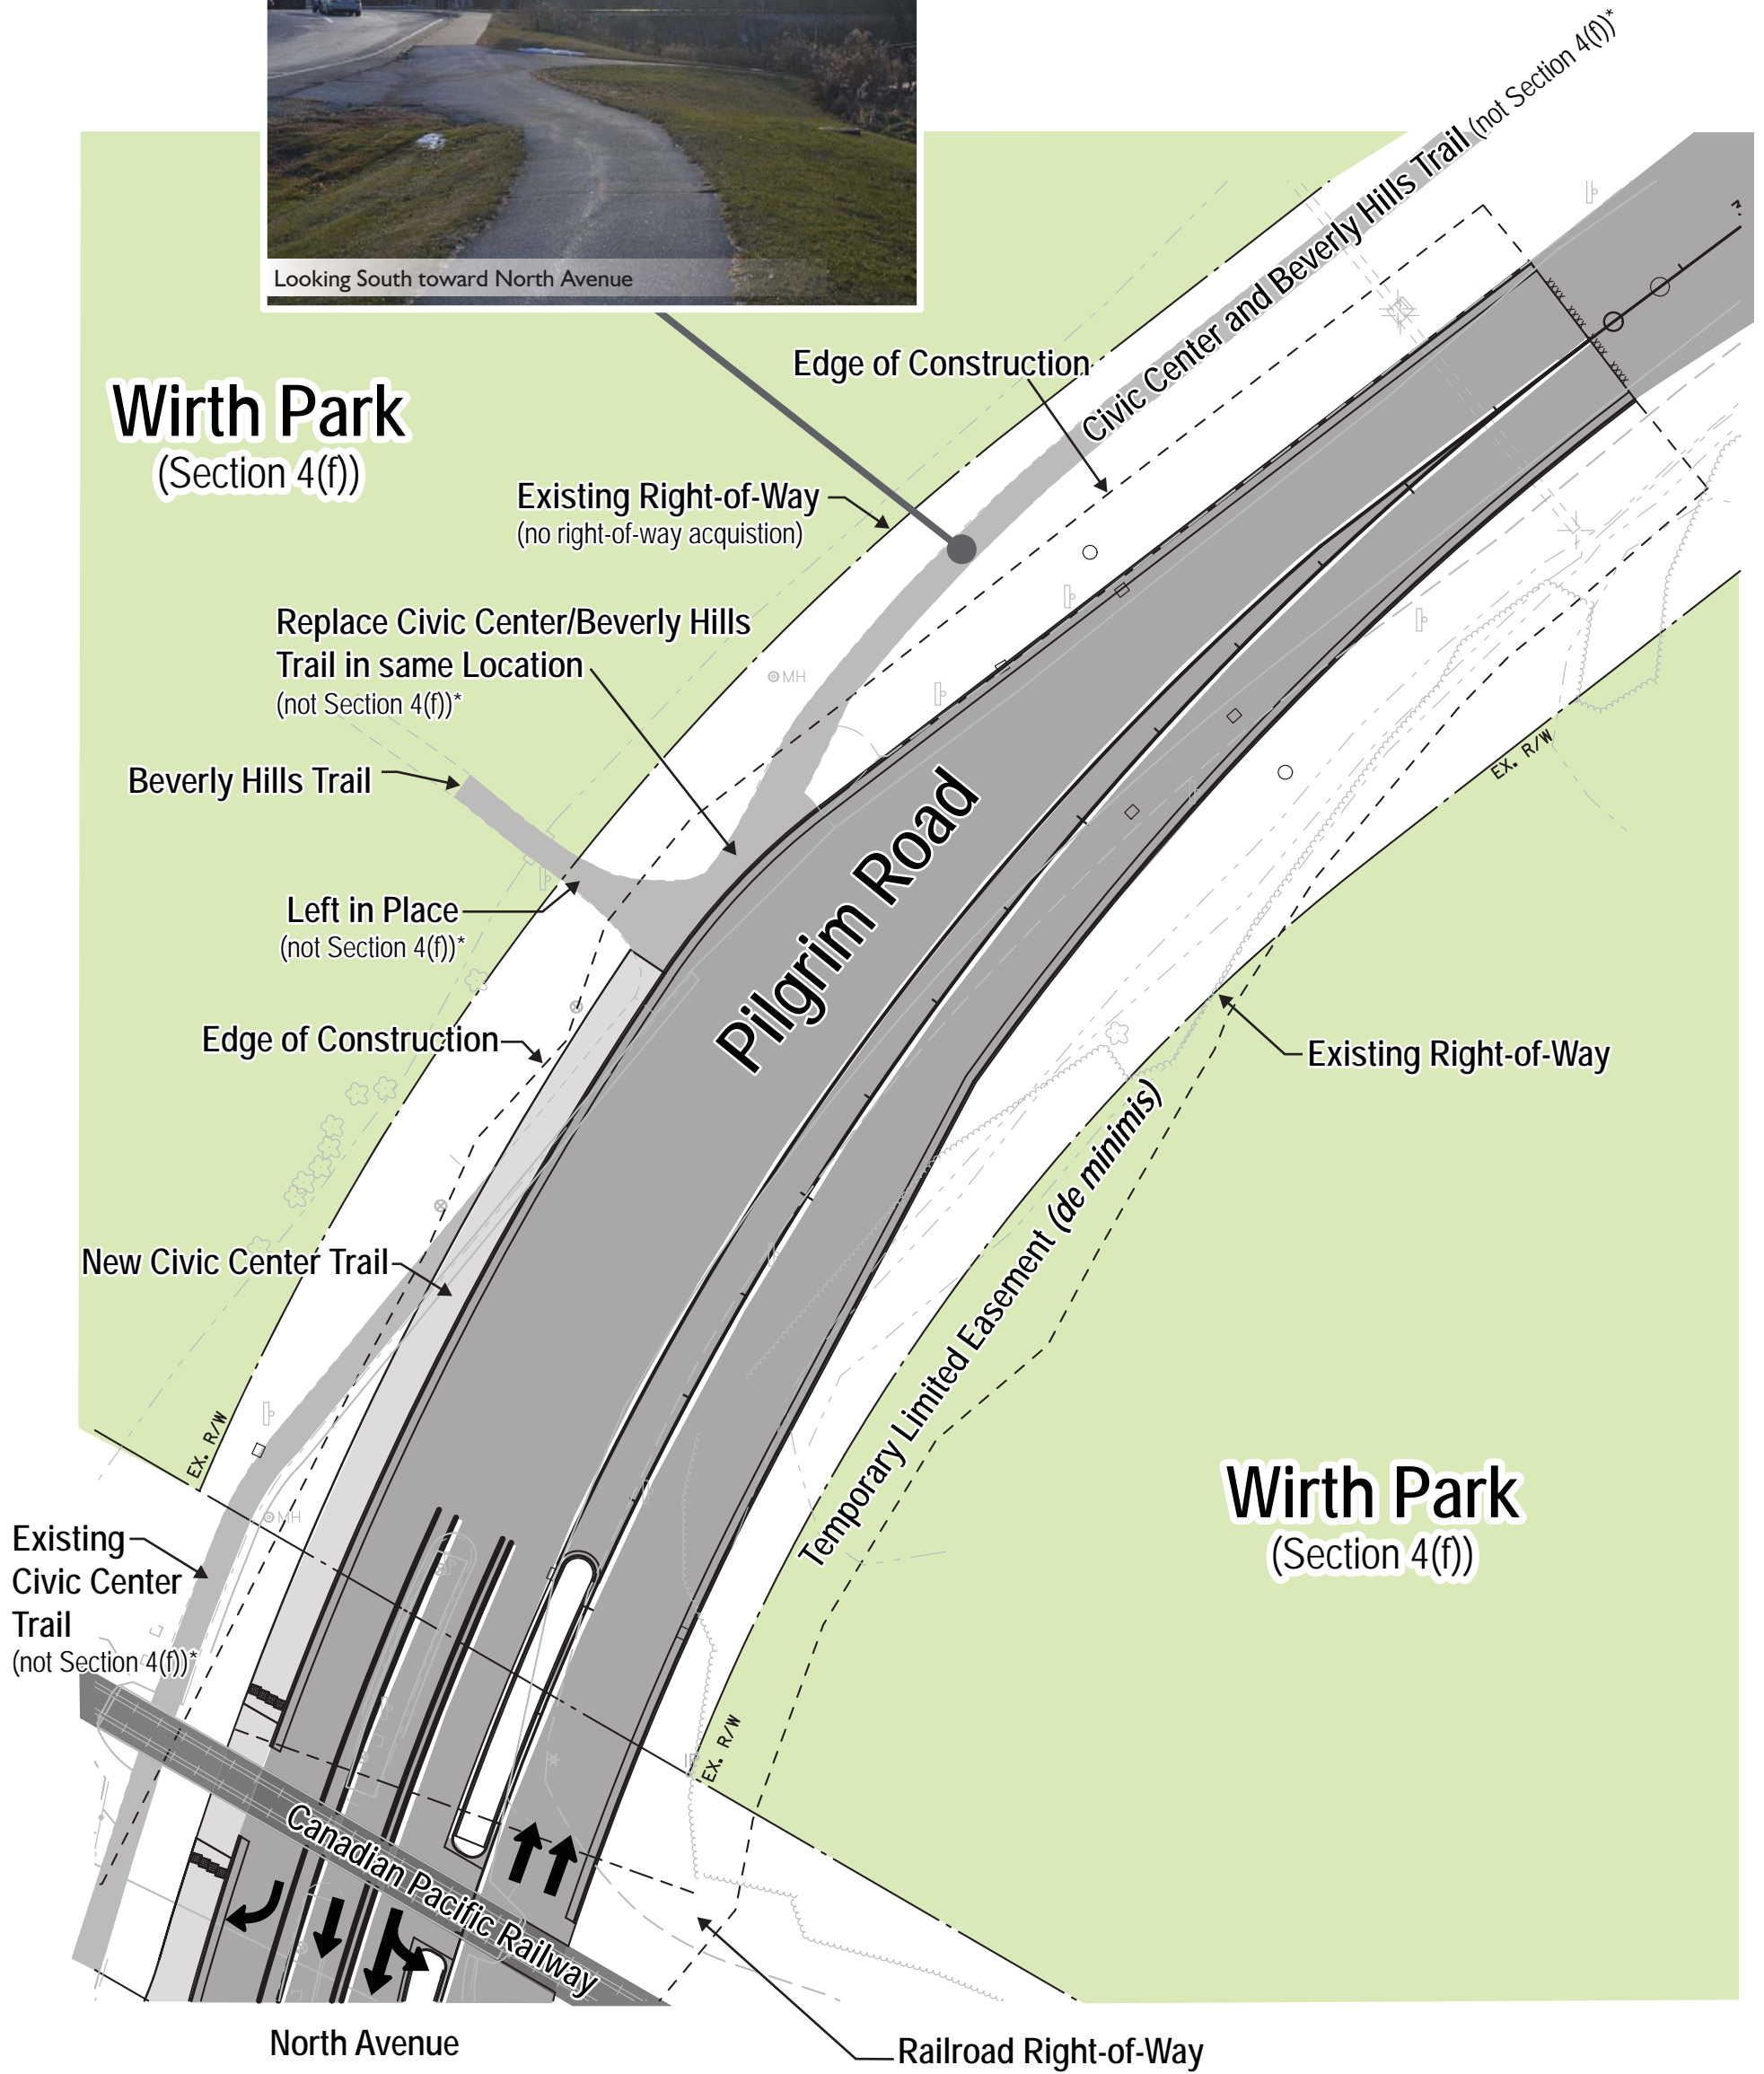

*Excepted from Section 4(f) per 23 CFR 774.13(d)

